
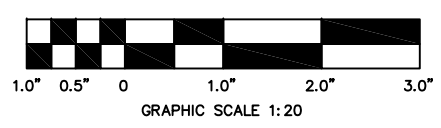
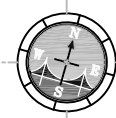


A. RIGHT OF WAY NOTES:

- A1. PLAN INFORMATION BASED ON SURVEY PREPARED BY GALLAS SURVEYING GROUP.
- A2. CONCEPTUAL PLAN SUBJECT TO APPROVAL NOT INTENDED FOR CONSTRUCTION.

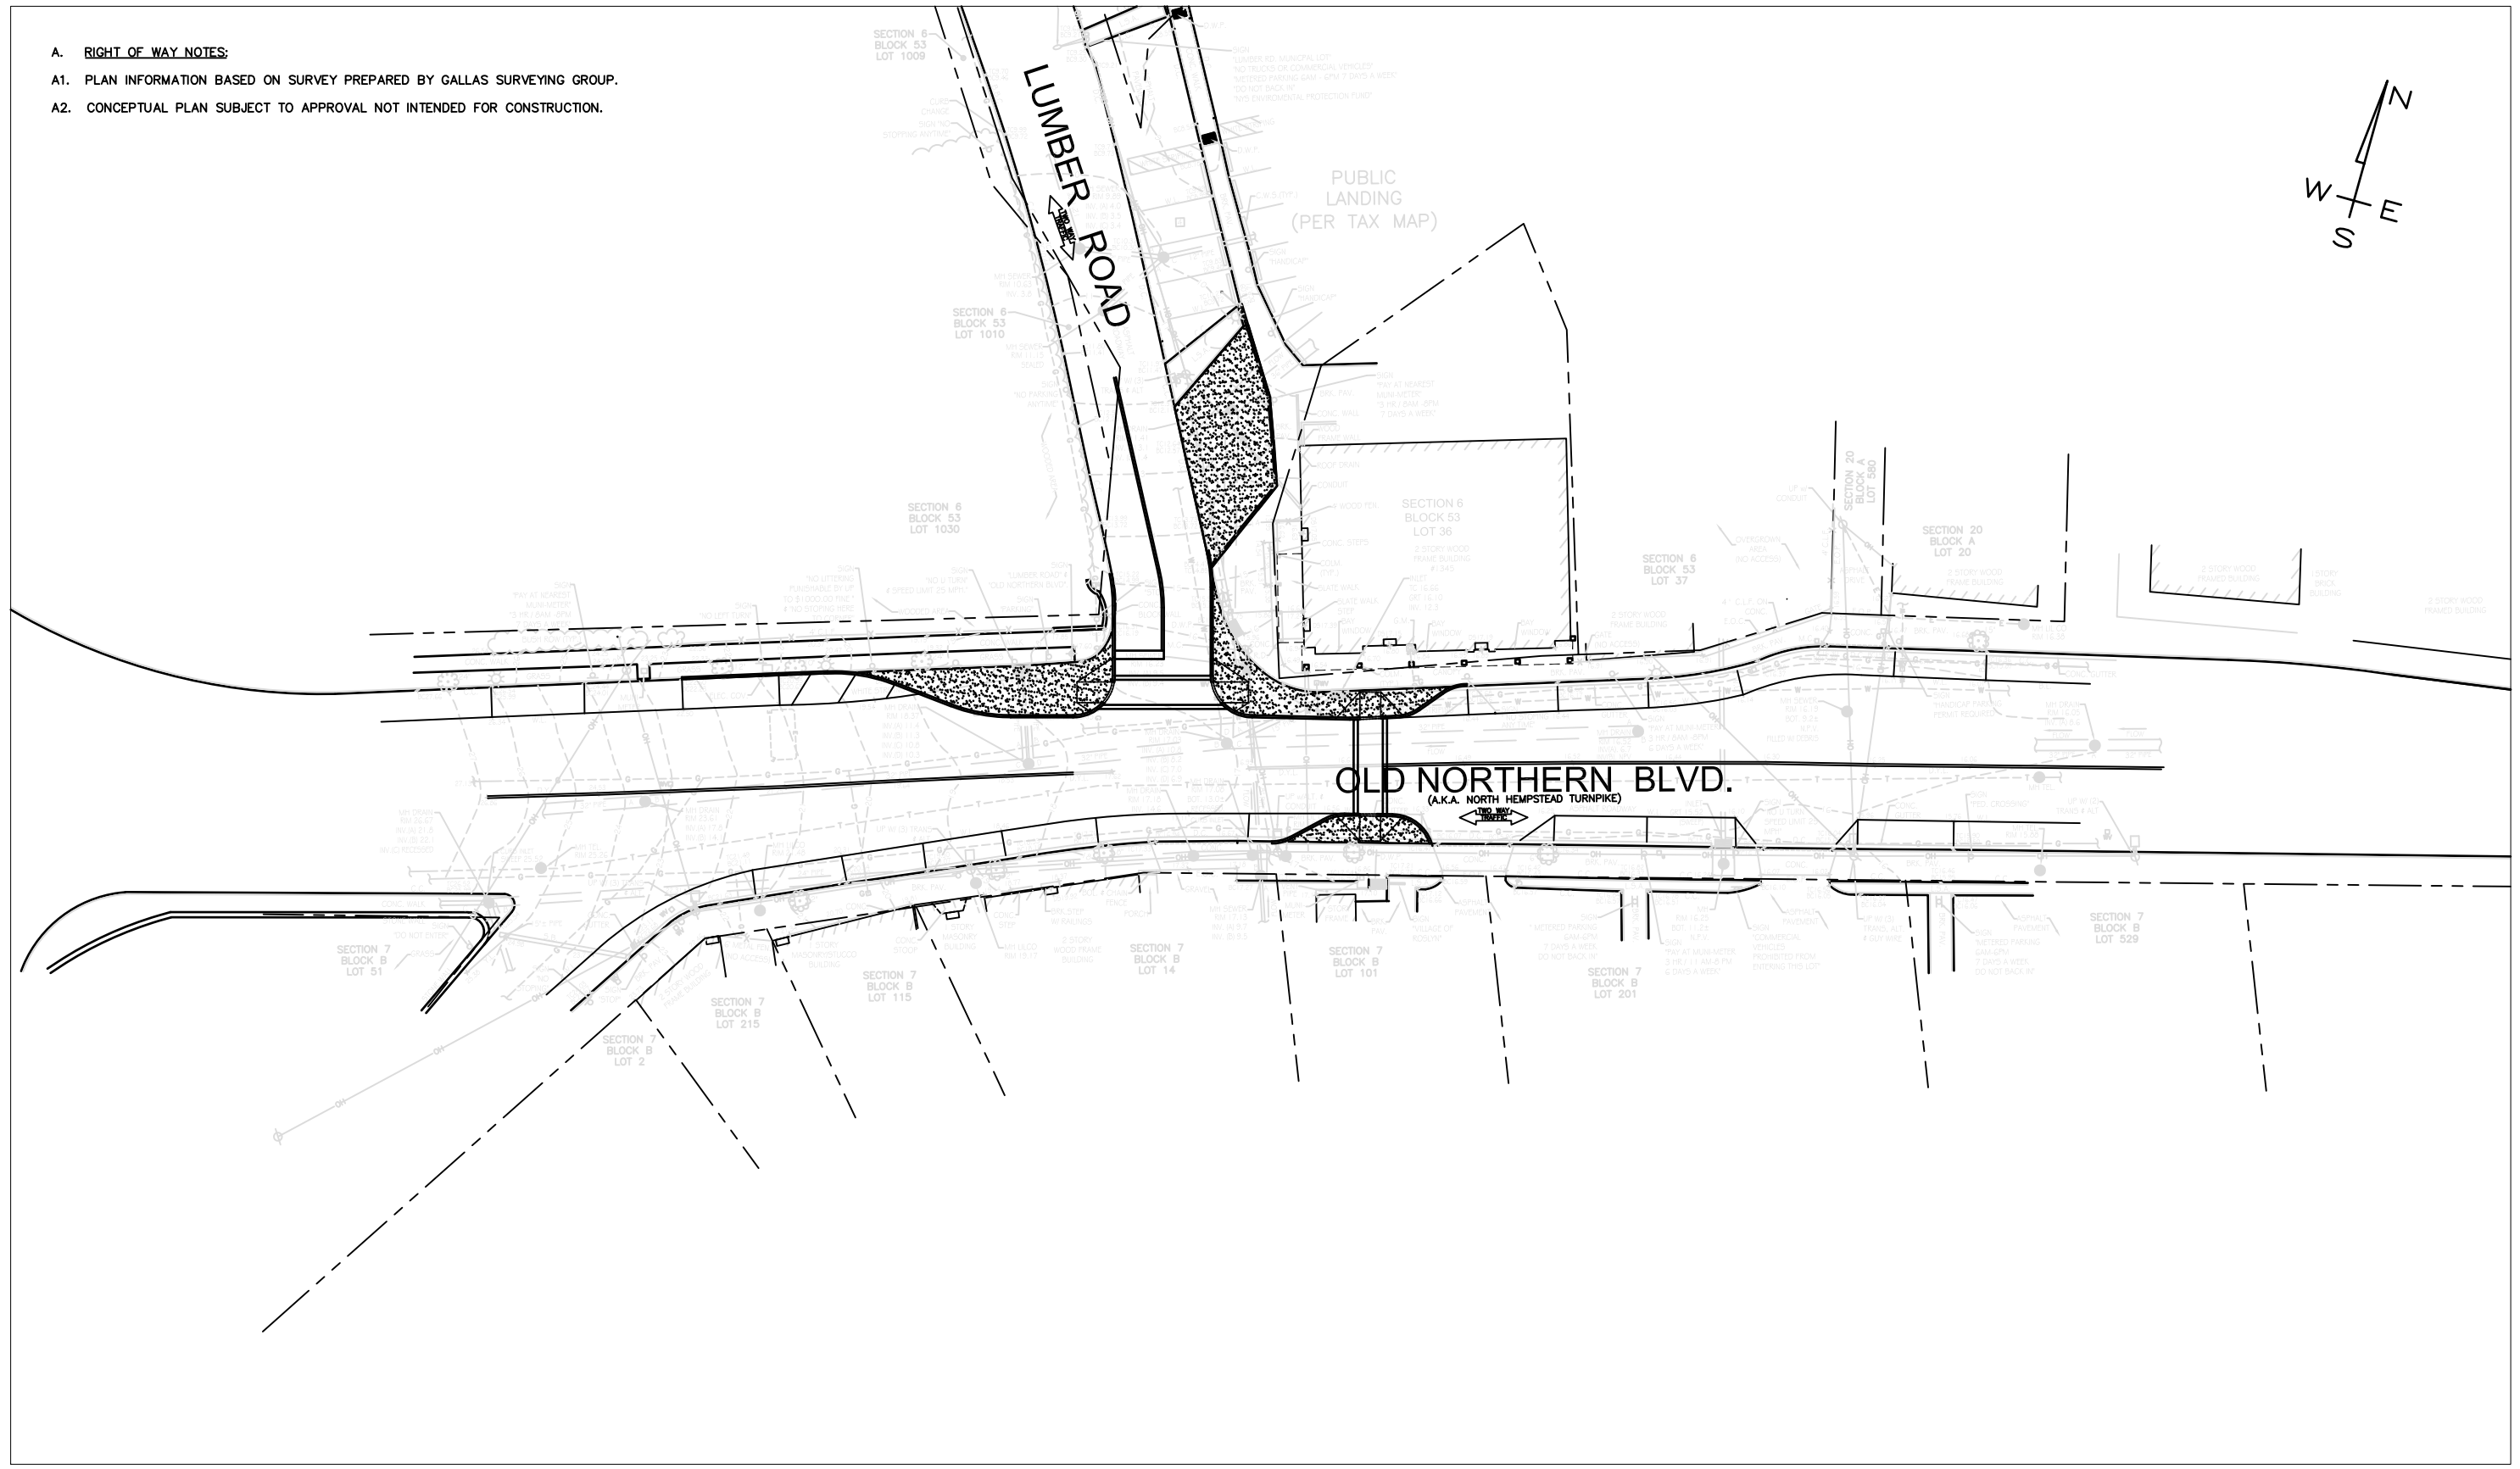

It is a violation of New York State Education Law Section 7209.2 for any person, unless acting under the direction of a licensed professional engineer or land surveyor, to alter these plans in any way. If altered, the altering engineer or land surveyor shall affix to these plans his seal and the notation "altered by" followed by his signature and the date of such alteration, and a specific description of the alteration.

**NCDPW ROW PLANS  
CONCEPT A  
LUMBER ROAD AT OLD NORTHERN BOULEVARD  
VILLAGE OF ROSLYN  
NASSAU COUNTY, NEW YORK**

No.	REVISION	DATE
1	MINOR REVISIONS	11-05-18

**SUBJECT TO  
APPROVAL  
NOT FOR  
CONSTRUCTION**



**MULRYAN  
ENGINEERING, P.C.**  
1225 FRANKLIN AVENUE, SUITE 325 • GARDEN CITY, NEW YORK 11530  
TEL: (516) 616-0083 • FAX: (516) 616-0086 • WWW.MULRYANENG.COM

PROJECT No. M18-019  
DATE: 10-23-2018  
SHEET No. NCDPW.001